



Section A

North Note- mounds of lime not shown

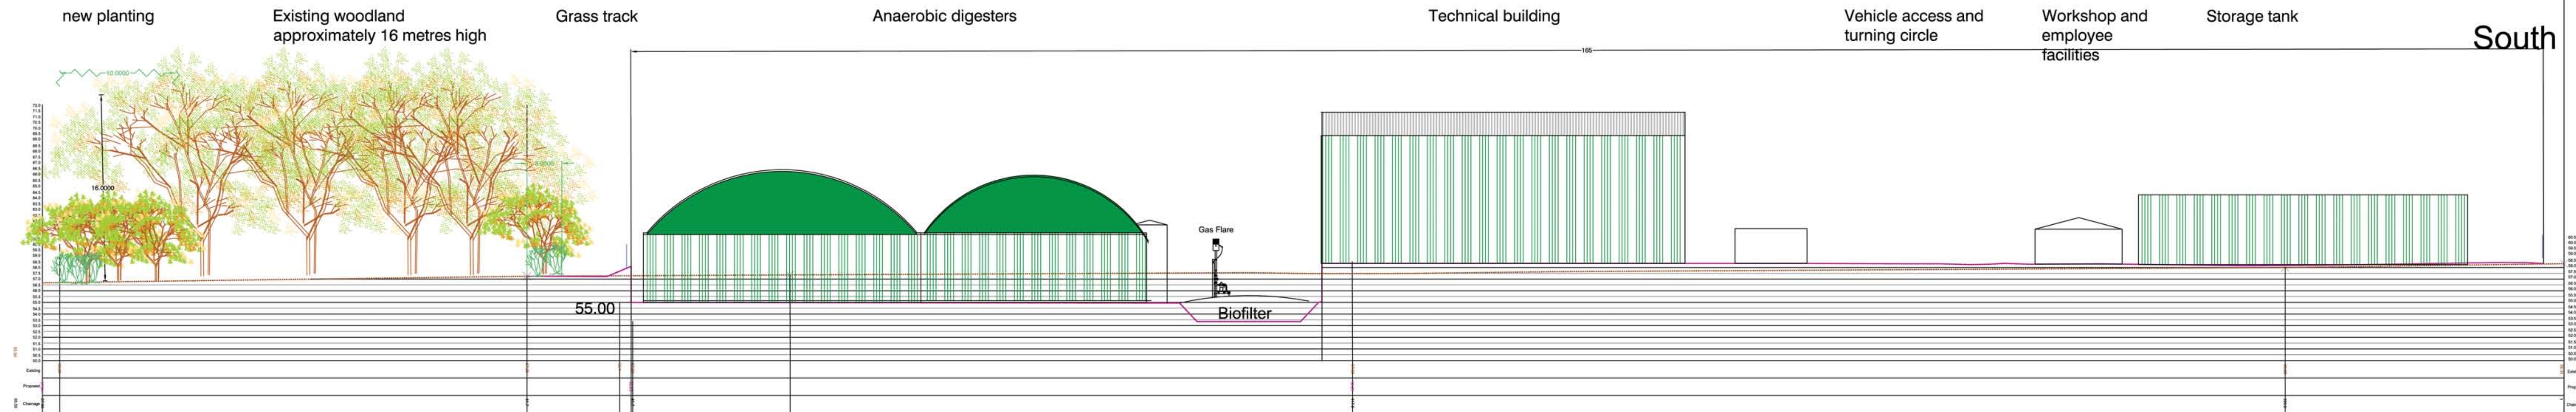


Section B

North

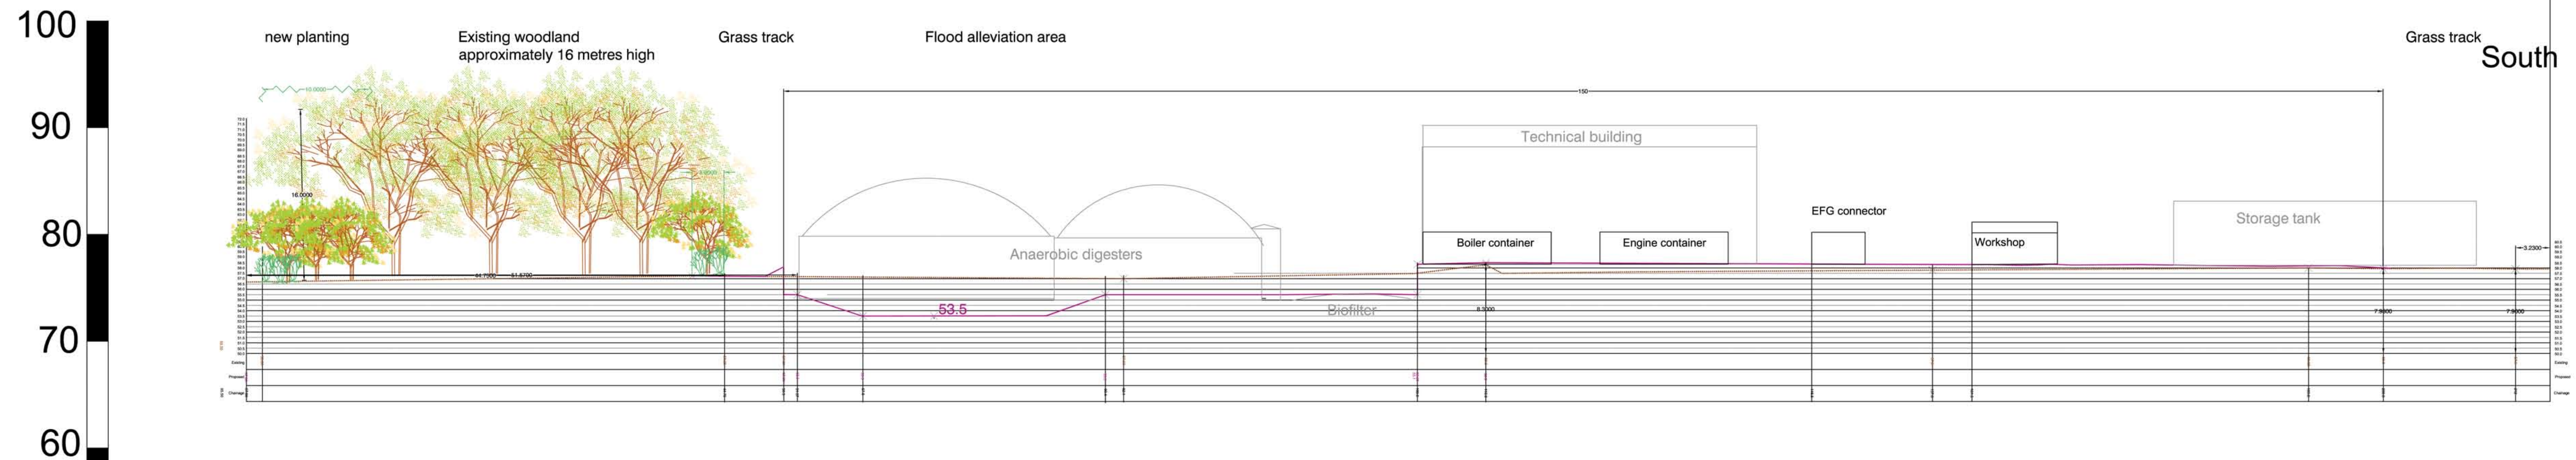


Section C

West

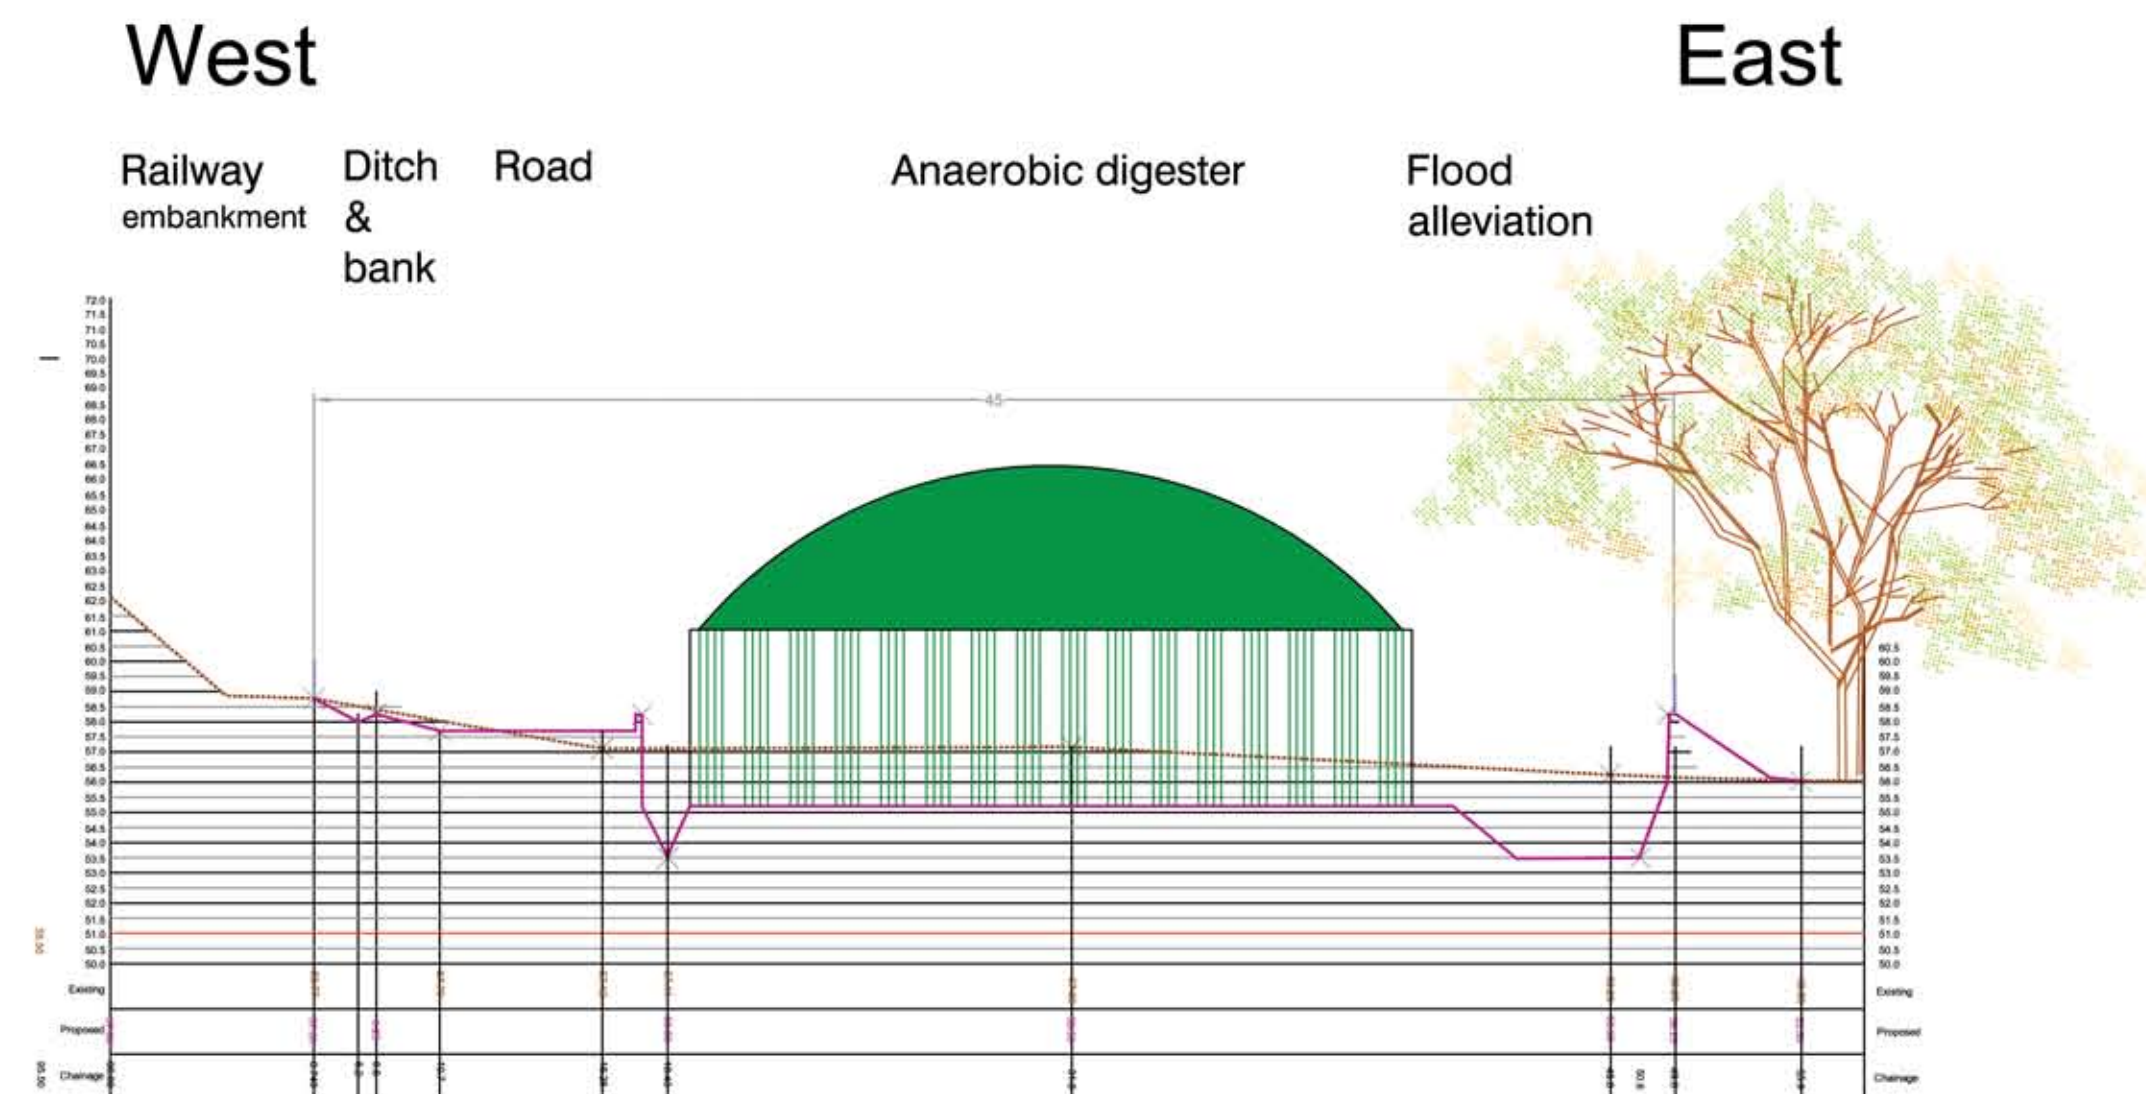



Section D

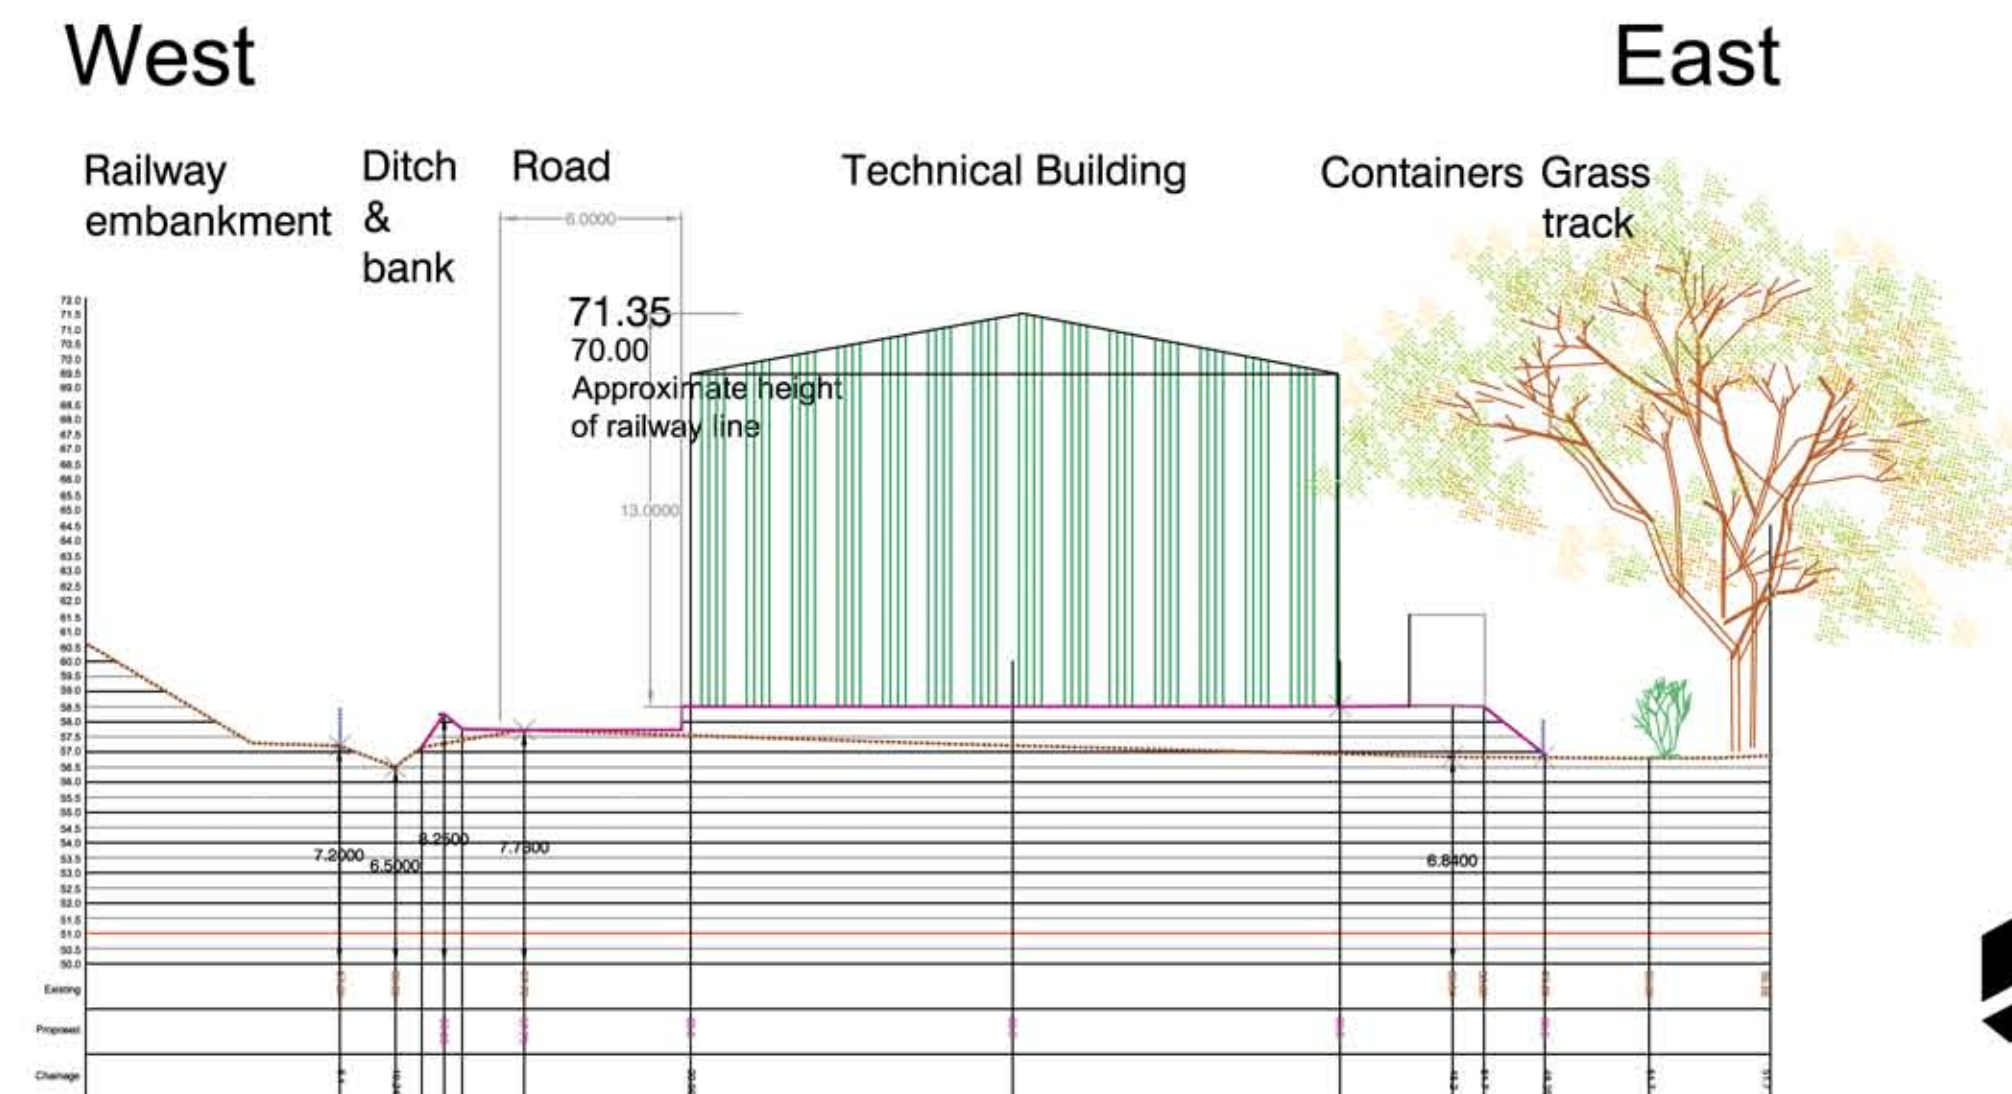
West



Schedule

-  Existing contours and levels
-  Proposed levels

1st Draft

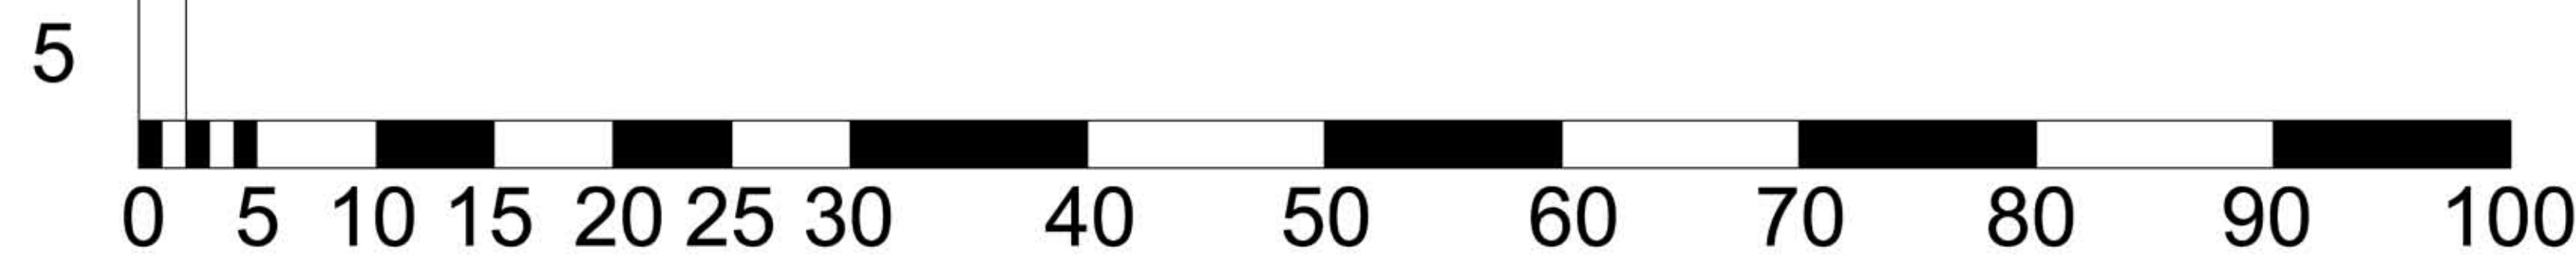

<small>Site: Cattlegate Farm, Cattlegate Road, Enfield</small> <small>The Anaerobic Digester Compound</small>		<small>Date: June 2010</small>
<small>The Sections</small>		<small>Drawn by: E.J.G.</small>
<small>Scale: 1:250 @ A0, 1:500 @ A2</small>		<small>Job No: 201.10</small>
<small>Elizabeth Greenwood C.M.L.I., F.Arbor.A. 10 Knight Street, Sawbridgeworth, Herts, CM21 9AT. Tel 01279 722381 mobile 07746867402, email lzgreenwood@yahoo.co.uk</small>		<small>Proj No: 201.10.4</small>

